


Room Schedule - Option 2 L04 Technology		
Number	Name	Area
401	Meeting Room	16 m ²
402	Wholesale Information Processing	12 m ²
403	Store	4 m ²
404	Tea Point	5 m ²
405	Service Delivery Office	513 m ²
406	Meeting Room	8 m ²
407	Server Room	7 m ²
408	Central Functions Office	116 m ²
409	Security Office	58 m ²
410	Secure Ops Centre	32 m ²
411	Major Incident Room	29 m ²
412	Model Office	0 m ²
413	Secure Incident Bridge	26 m ²
414	Definitive Media Library	39 m ²
415	Secure Forensics Lab	28 m ²
416	Secure Processing	98 m ²
417	Corridor	36 m ²
418	Tea Point	12 m ²
419	Meeting Room	29 m ²
420	Meeting Room	31 m ²
421	Breakout	151 m ²
422	Boardroom	80 m ²
423	Meeting Room	12 m ²
424	Meeting Room	12 m ²
425	Tea Point	4 m ²
426	Breakout	0 m ²
427	Male Shower	4 m ²
428	Male Shower	4 m ²
429	Fem Shower	5 m ²
430	Fem Shower	5 m ²
431	Shower Lobby	4 m ²
Grand total: 31		1379 m²

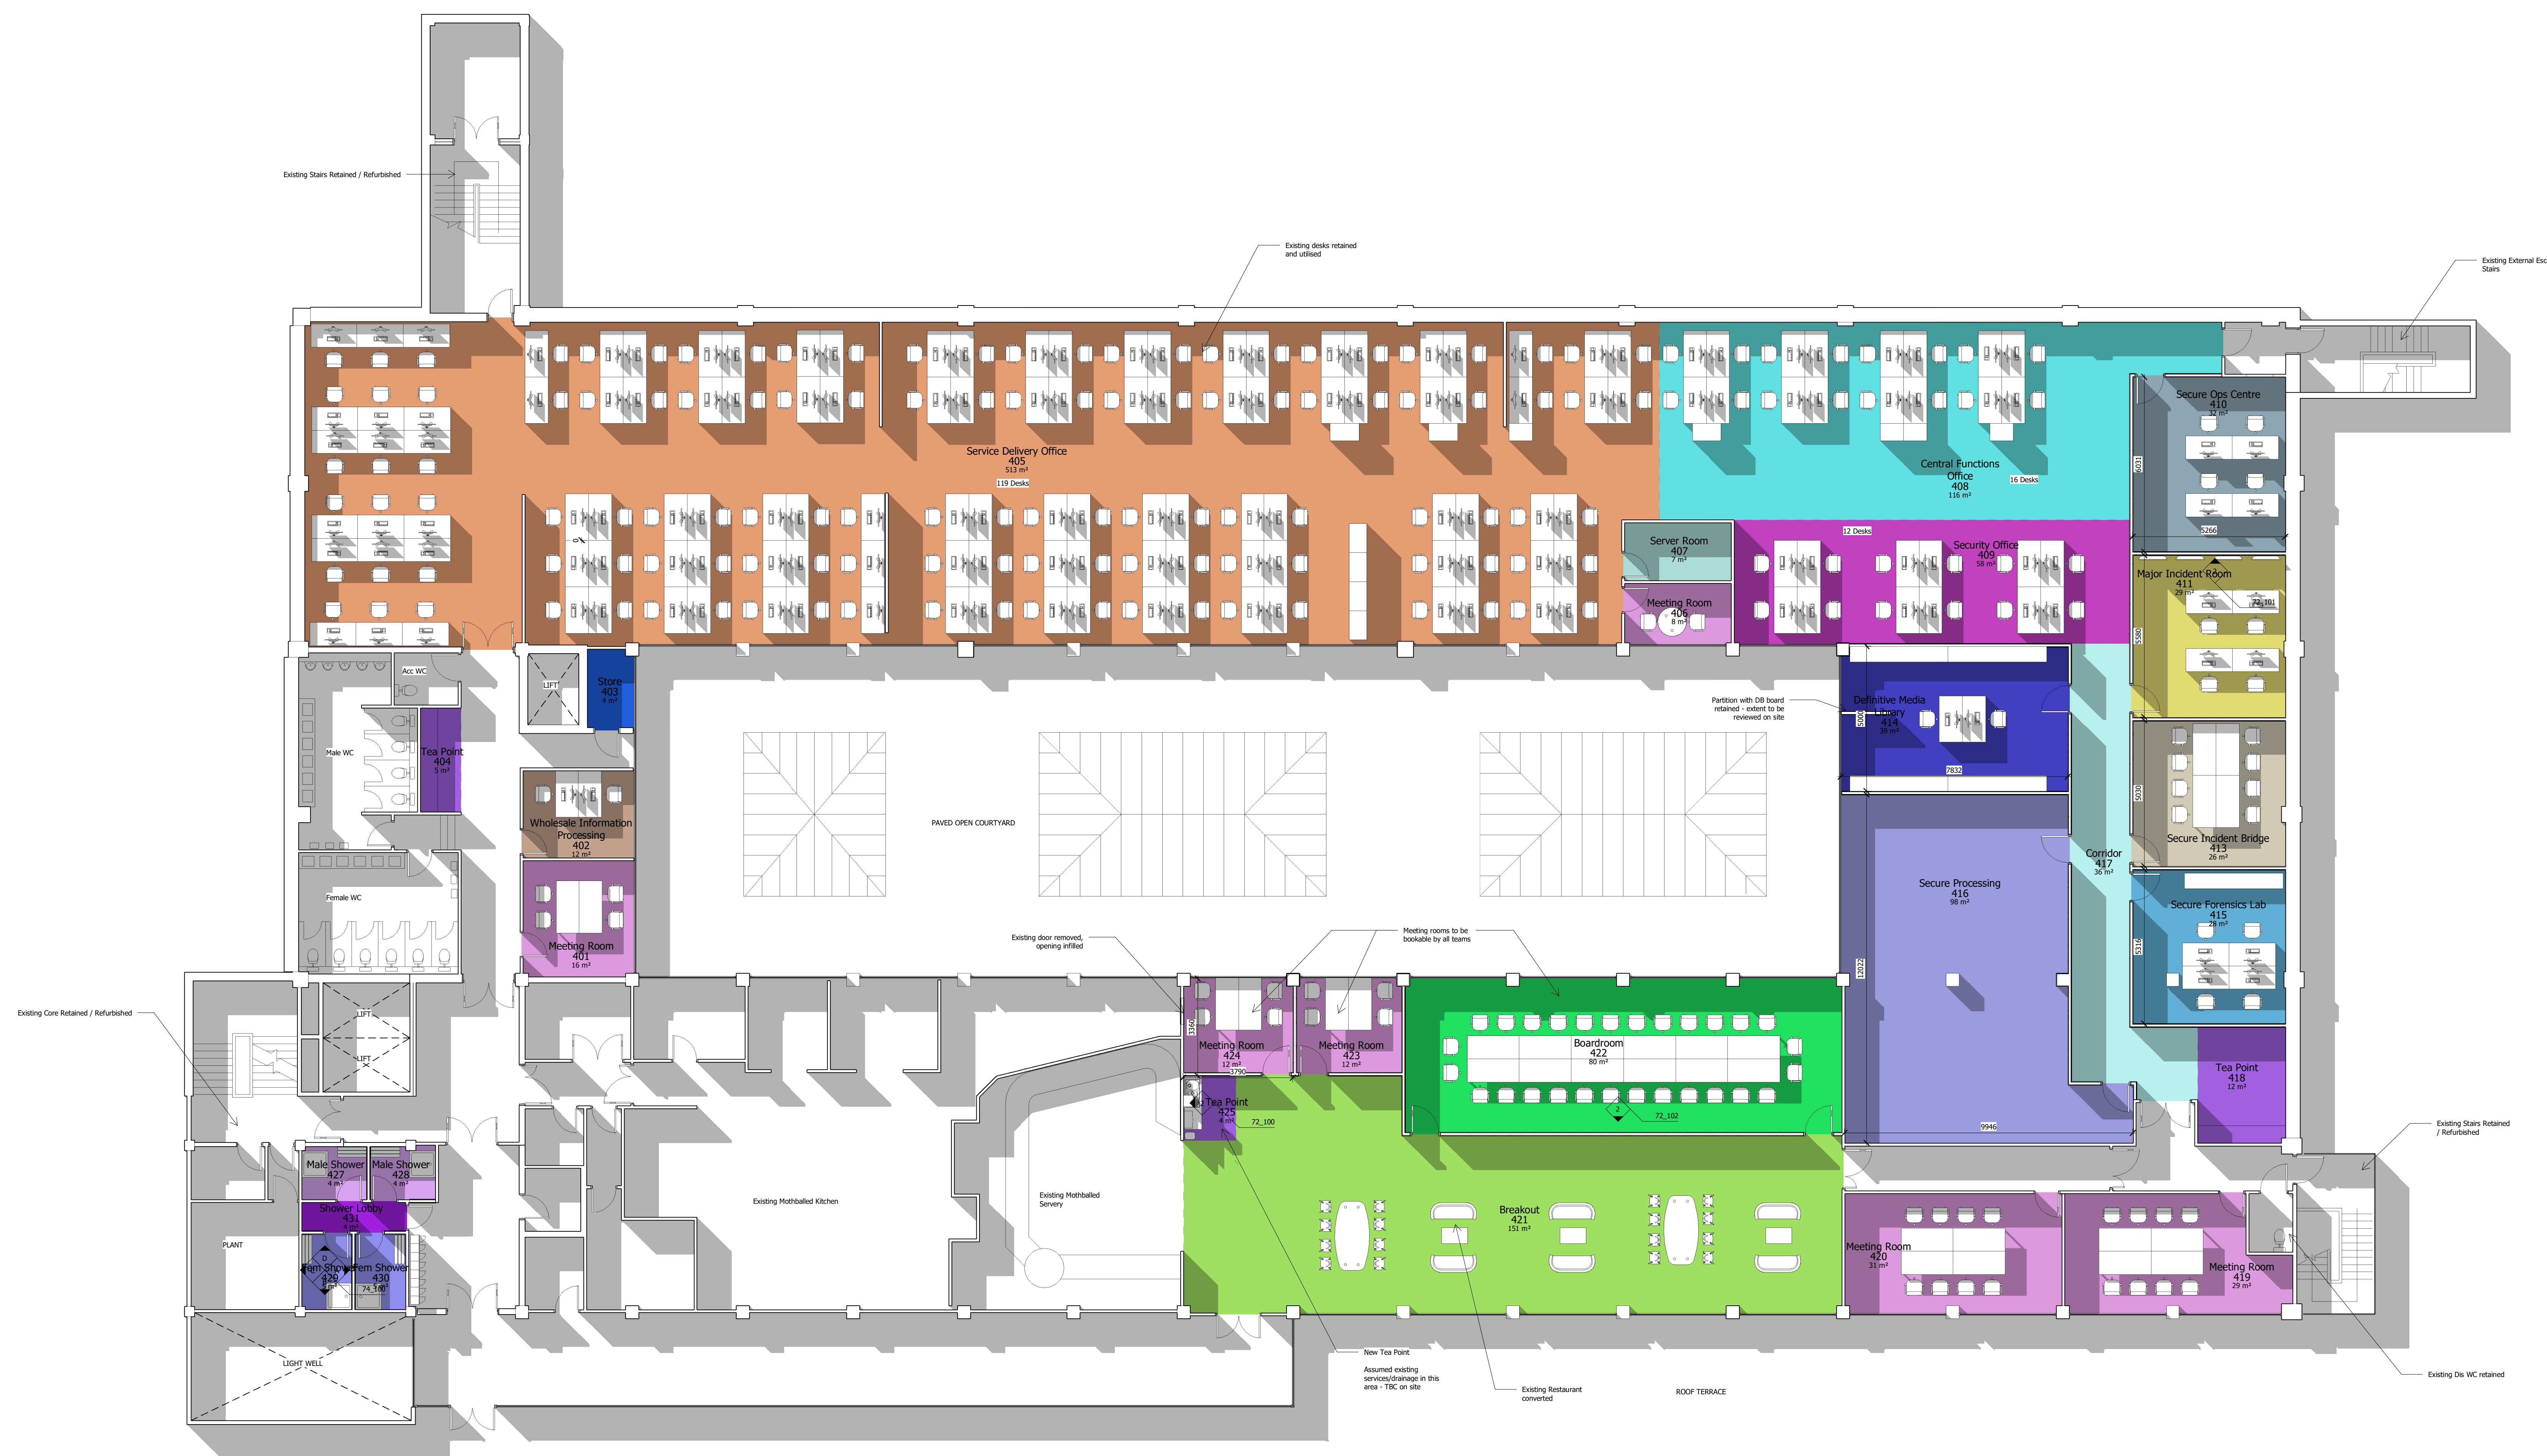

Note
This drawing is based on Royal Mail Compliance Drawings. Verify all dimensions on site prior to all ordering, manufacturing and construction.

This final construction drawing is based on Watson Batty Architects construction information and does not contain information supplied by others. It is recommended that all dimensions on site prior to all ordering, manufacturing and construction. Watson Batty Architects cannot accept any liability for the accuracy of the information as this drawing does not include as-built information.

Rev	Date	Drawn	Checked	Description
P3	04.01.23	MB	BP	Issued for Final Construction Status
P2	13.8.22	MB	BP	Issued for Construction - amendments clouded
P1	02.8.22	MB	BP	Updated following Tender Review

FCI Final Construction Issue

Pond St Sheffield - Refurbishment

Level 4 GA Plan

Location
Sheffield City Delivery Office
Pond Street
Sheffield S1 1AA

Royal Mail Group

URef	Original	Size	Level	Type	Rev	Rev/Number	Backup
RMRHH-WBA-EB-04-DR-A-20_100	P3						

Date: 04/20/22 Drawn: MB Checked: BP Scale: B4D Int. Job No: 3500_166

WATSON BATTY ARCHITECTS
Shires House, Shires Road
Gusely, Leeds LS20 8EU
Leeds Loughborough
T: 01943 876 665
E: enquiries@watsonbatty.com
W: www.watsonbatty.com

FUTURE BUILT

Note: Do not Scale from this drawing. All dimensions to be checked on site

1 | L04 GA Floor Plan
1:100