


**NOTES**

- 1) ALL DIMENSIONS IN MILLIMETRES, UNLESS OTHERWISE STATED
- 2) DO NOT SCALE FROM DRAWING
- 3) THIS DRAWING TO BE READ IN CONJUNCTION WITH THE SPECIFICATION AND ALL OTHER CONTRACT DOCUMENTS.
- 4) THIS DRAWING HAS BEEN BASED ON DRAWINGS SUPPLIED BY ROYAL MAIL GROUP PROPERTY

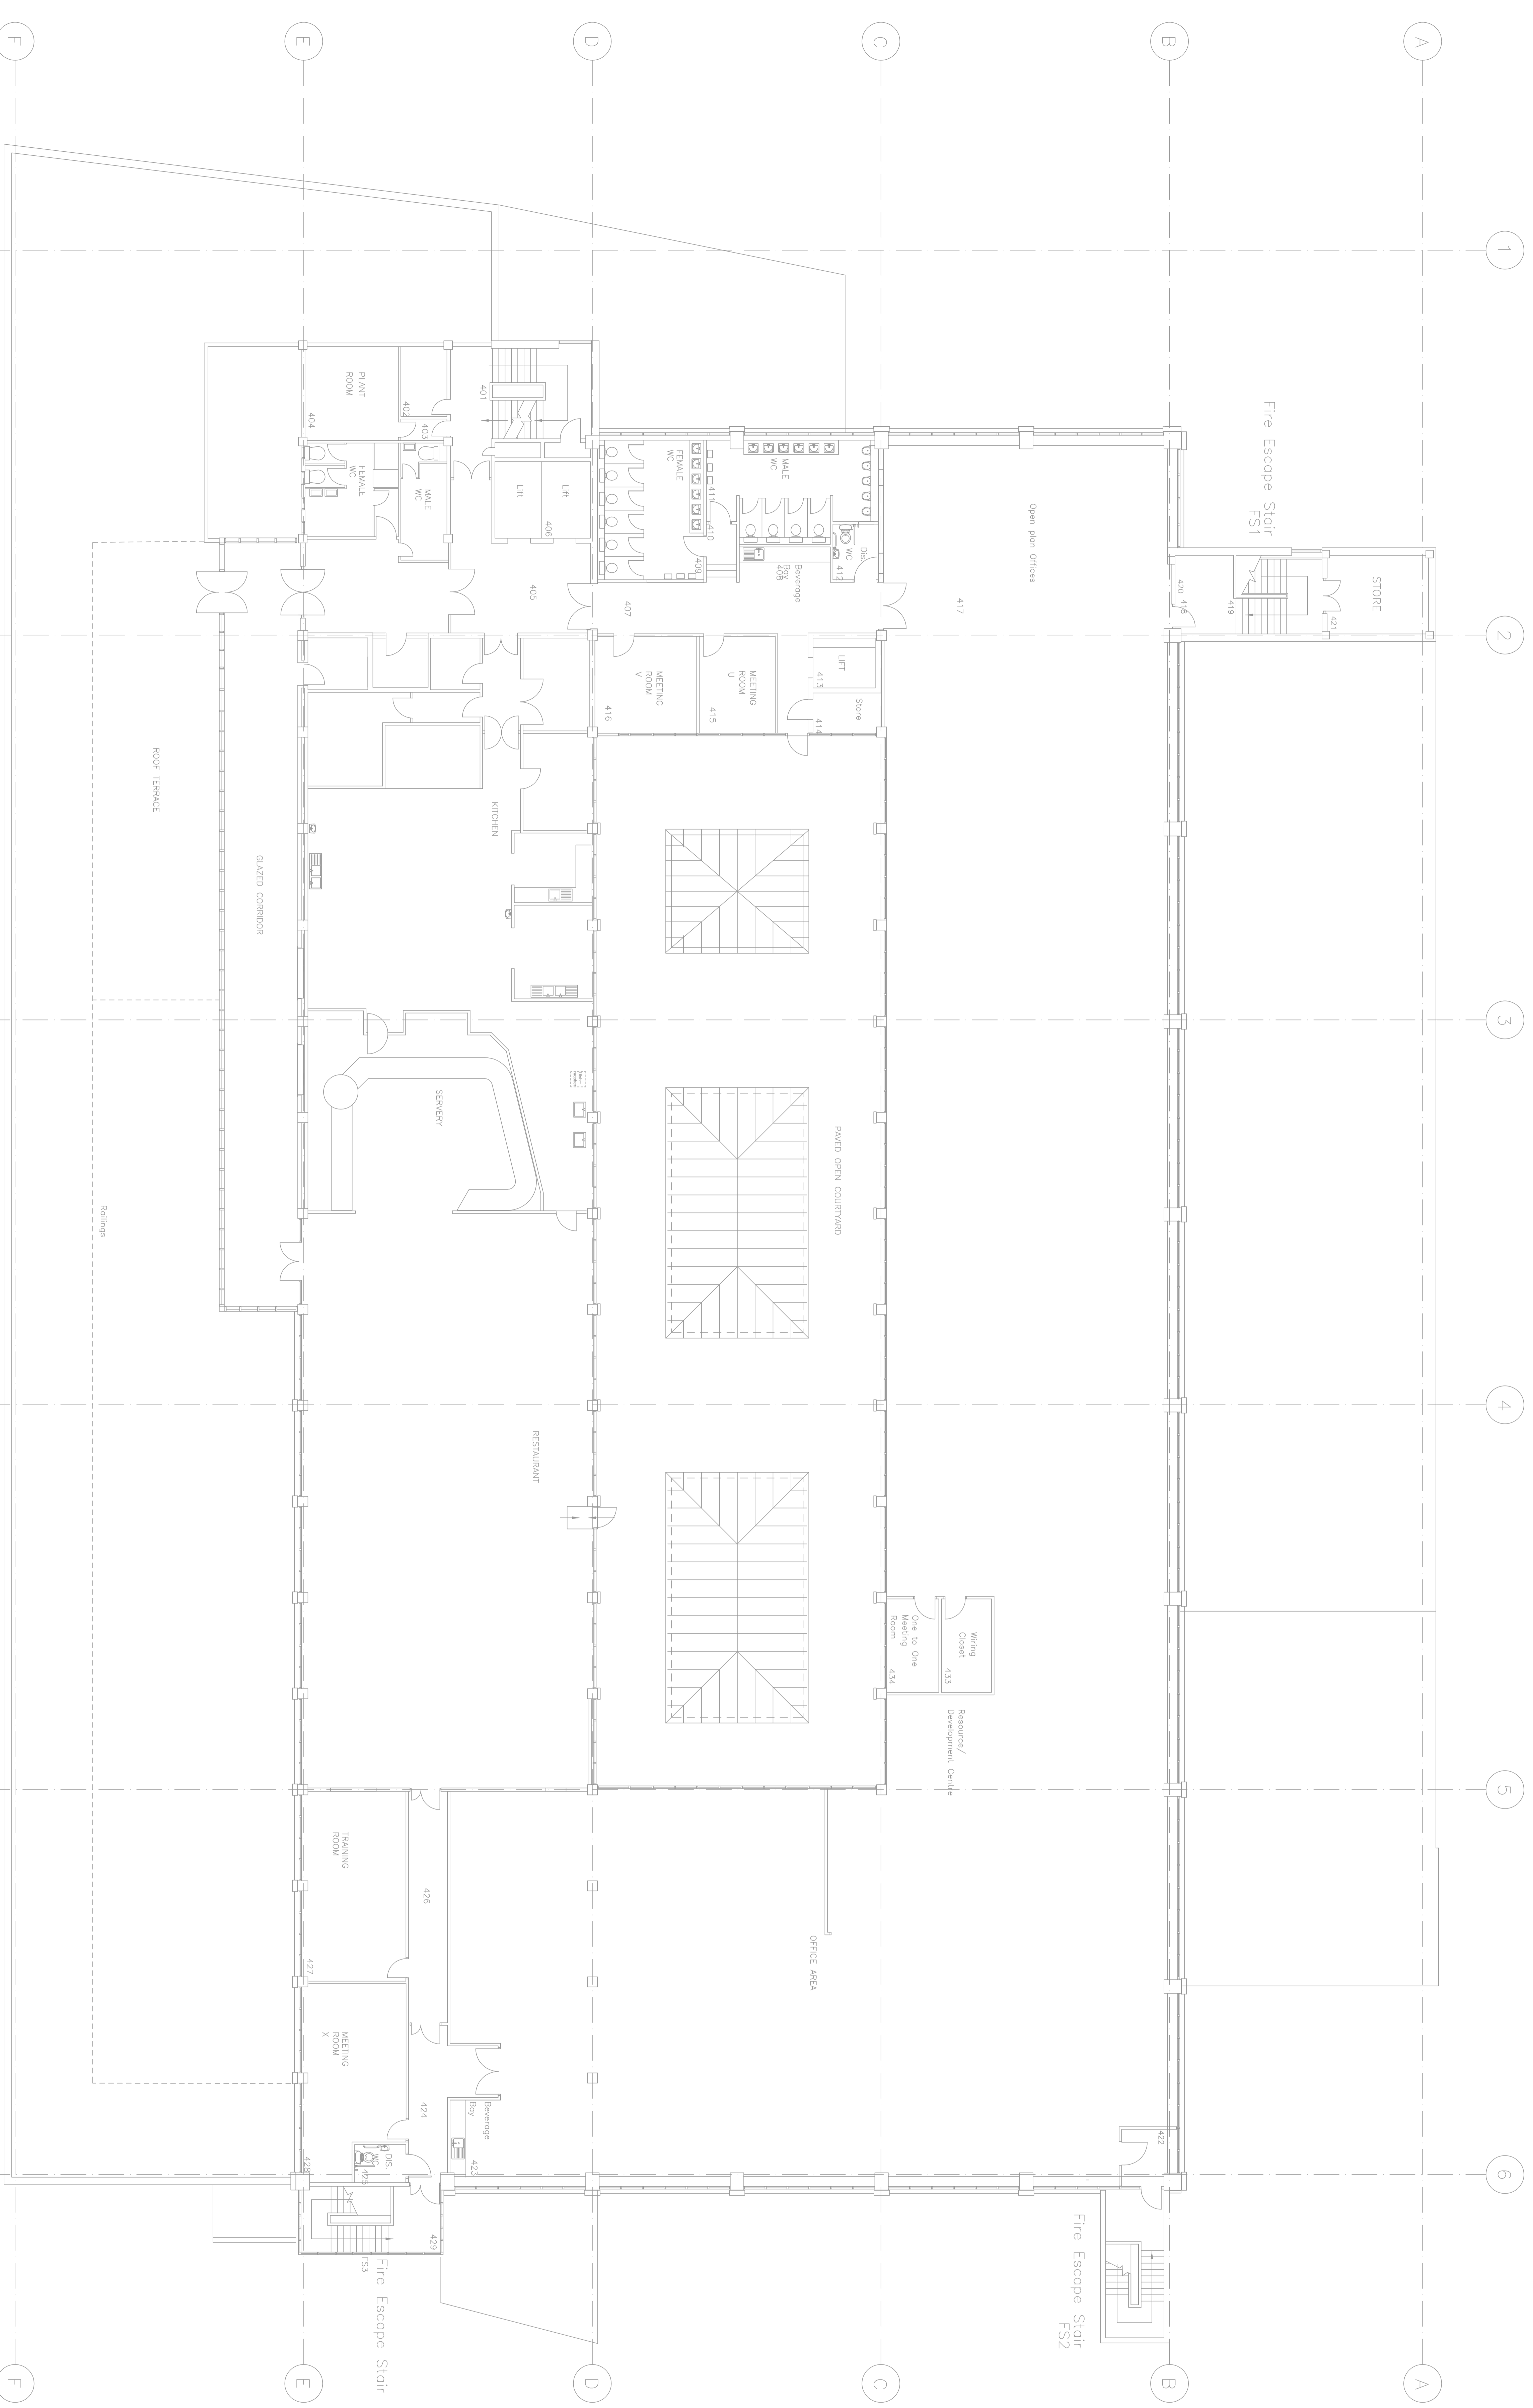

**IT IS THE USER'S RESPONSIBILITY TO VERIFY THE ACCURACY OF THE DRAWINGS ON SITE AT THE TIME OF USE**

<p><b>Client:</b> ROYAL MAIL GROUP PROPERTY</p> <p><b>Project:</b> SHEFFIELD DO FOND STREET SHEFFIELD, S1 1AA</p> <p><b>Title:</b> BUILDING PLAN FOURTH FLOOR</p>	<p><b>Author:</b> MALIC</p> <p><b>Drawn:</b> G. Adkins</p> <p><b>Check:</b> 08.06.2012</p>
---	--

**NATIONAL  
D.E.S.I.G.N  
CONSULTANCY**

ROYAL MAIL GROUP PROPERTY  
SHEFFIELD DO FOND STREET  
SHEFFIELD, S1 1AA


**Building Engineering Services Consultancy**  
 Chief Engineer, Building Services  
 14271000  


